

East Midtown Greenway and Andrew Haswell Green Park 53rd – 62nd Street

CB8

5 December 2019

NYC / EDC





NYC Parks

East Midtown Waterfront Esplanade



- LEGEND**
- Existing Manhattan Greenway
 - Proposed East Midtown Greenway (In Design Stage)
 - ▨ Andrew Haswell Green Park (AHG) Phases 2B, 3
 - Future Greenway Interim Connection
 - ⋯ Future Greenway (Out of Scope)

Scale: NTS  North








 0' 400' 800'  North




East Midtown Waterfront Esplanade



LEGEND



	Existing Manhattan Greenway		Future Greenway Interim Connection (AHG Phases 3 + 4)
	Proposed East Midtown Greenway (In Design Stage)		Proposed Node
	Future Greenway Phases (Out of Scope)		Andrew Haswell Green Park Phases 2b, 3 + 4
	Green Space		

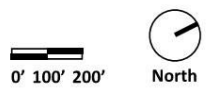

EMG and Andrew Haswell Green Park



Sutton Place Park

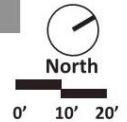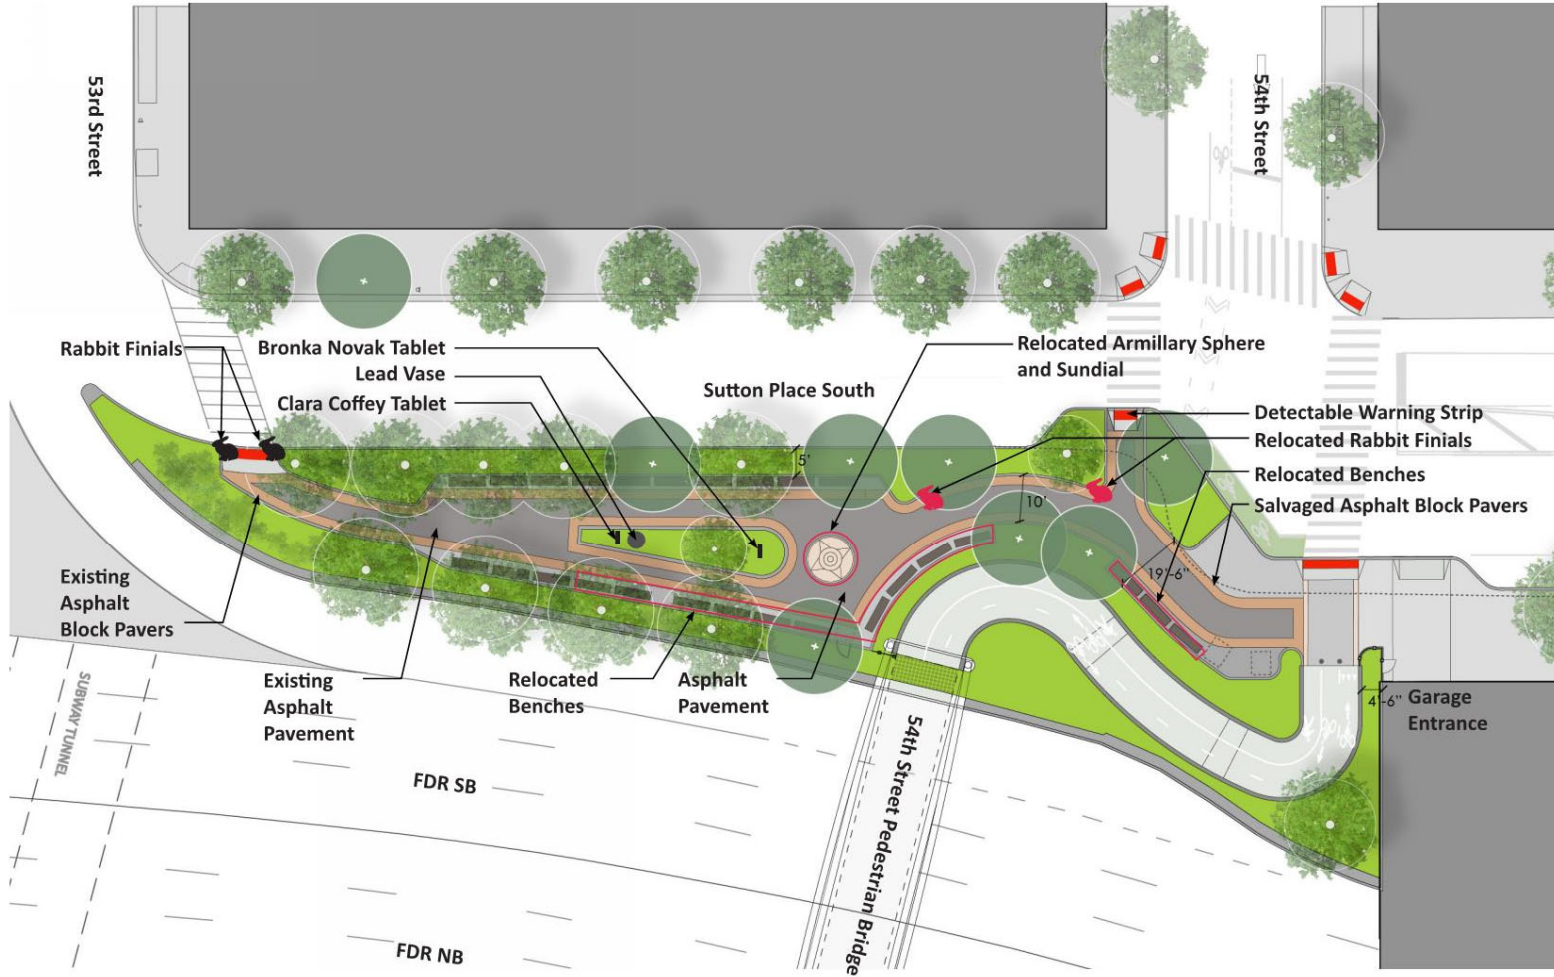





NYC / EDC



NYC Parks



Existing Conditions South of AHG







Schedule



- Construction starting fall 2019 in Area 1 and 60th Street Ramp
- East 54th Street and Sutton Place Park work in 2020
- Bridge installation 2021
- Greenway and 2B open 2022

Typical in-water construction equipment




Barge mounted drill rig



Andrew Haswell Green Phase 3

Concept Plan Fall 2018

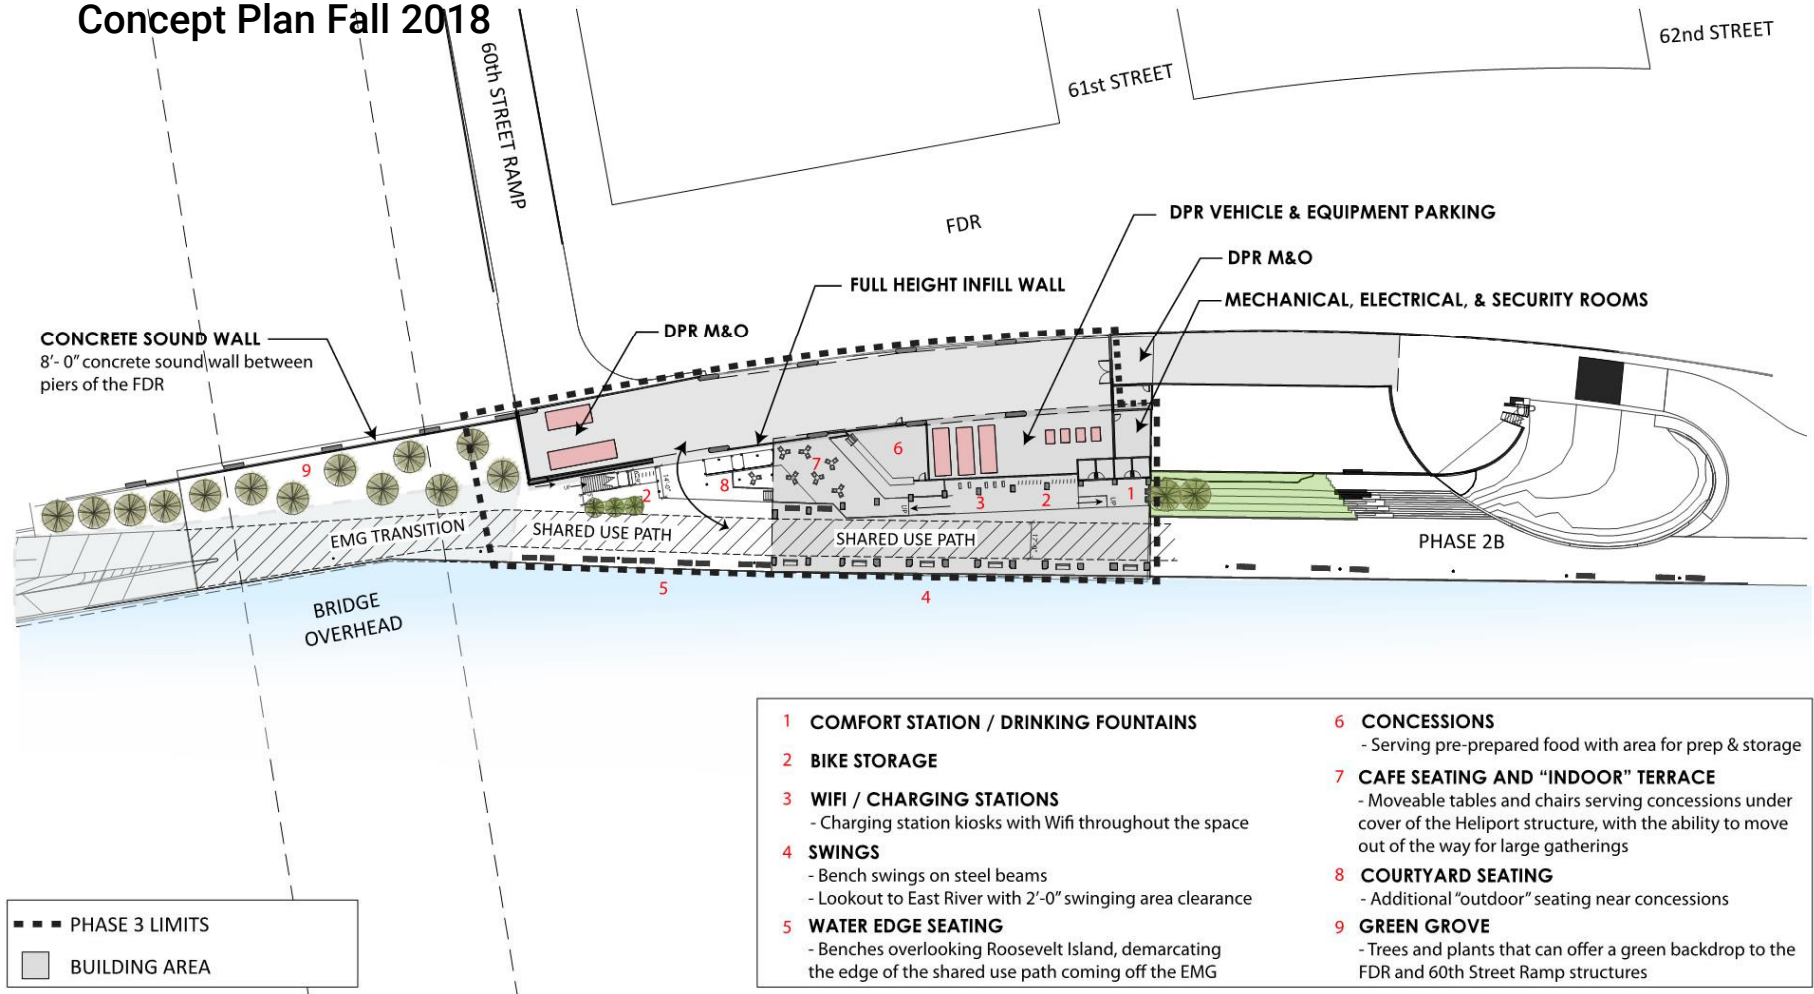

Questions?

